


GROUND FLOOR PLAN  
M & E LAYOUT

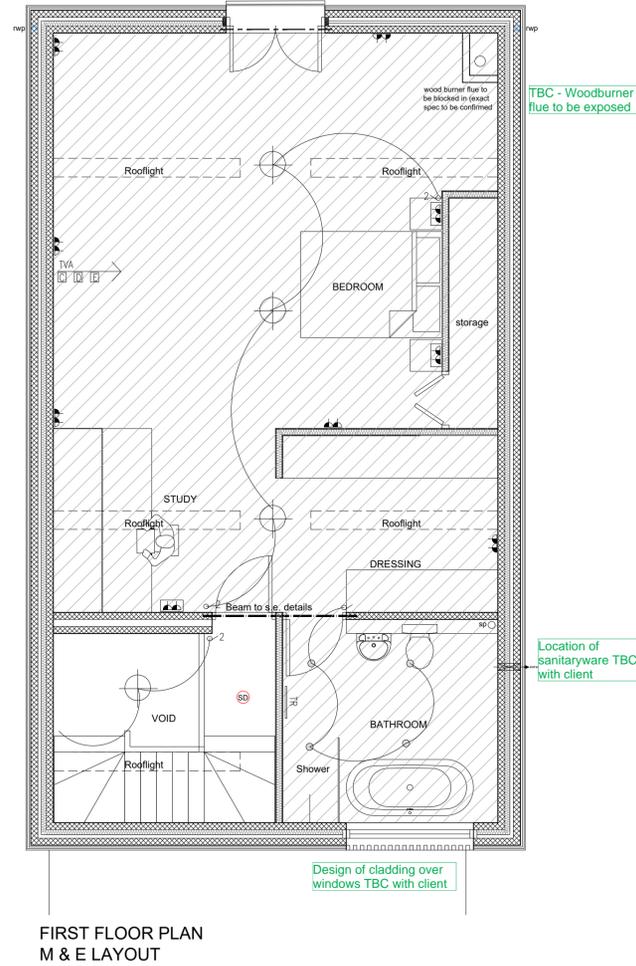

FIRST FLOOR PLAN  
M & E LAYOUT

KEY:  
 Solid floor underfloor heating system compatible with flooring type - manifold location and heating zones to be confirmed with client prior to works commencing.  
 Electrical NU HEAT or similar underfloor heating system compatible with flooring type for bathrooms and En suites for the first floor above garage.

○ Low Energy External quality spotlights in canopy - type to be confirmed by client prior to installation. (TO BE SWITCHED INTERNALLY - POSITION TO BE AGREED WITH CLIENT)

⊙ Low energy recessed chrome spotlights - type to be confirmed by client prior to installation.

○ Low energy recessed moisture resistant chrome spotlights - type to be confirmed by client prior to installation.

⊕ LED External light fittings to be confirmed by client prior to installation allow for suitable switching and PIR if required

⊙ Pendant light fitting

— Fluorescent tube strip light

⚡ Double power sockets  
Chrome (matt) to be confirmed by client prior to order @450mm above FFL unless indicated otherwise

⚡ Double power sockets behind kitchen units. @ 450mm above FFL unless otherwise indicated  
White plastic to be confirmed by client prior to order.

⚡ Double power sockets  
Chrome (matt) to be confirmed by client prior to order @150mm above worktop unless indicated otherwise

⚡ Double power sockets  
Chrome (matt) with USB charging point

⚡ Fused spur or shaver socket to be confirmed by client prior to order.

Ⓜ Phone point / Data point for satellite connection (TBC by client)

Ⓜ Chrome (matt) light switch. Fitting to be confirmed by client prior to installation.

Ⓜ Chrome (matt) light switch with dimmer switch. Fitting to be confirmed by client prior to installation.

Ⓜ Chrome (matt) 2 way light switch. Fitting to be confirmed by client prior to installation.

Ⓜ External quality weather resistant socket

TVA TV Aerial point (provide both digital and coax, and Ethernet point)

Ⓜ Smoke Detection

TR Towel Rail  
Radiators (To be provided by client) Allow for installation

Ⓜ PIR light

Ⓜ Burglar alarm movement sensor

Ⓜ Outside Tap

Ⓜ Ceiling Mounted extract fan

Ⓜ Wall Mounted extract fan

Ⓜ ALLOW FOR FUSED SPUR TO KITCHEN FOR COOKER & COOKER HOOD & HEATED TOWEL RAILS

GENERAL:  
EXISTING MAINS WATER SUPPLY MAY REQUIRE RE-ROUTING AS PART OF WORKS. CONTRACTOR TO ALLOW SUMS FOR THIS.

ALLOW FOR COMPLETE NEW MECHANICAL AND ELECTRICAL INSTALLATIONS GENERALLY. LOCATION OF NEW DIST. BOARD TO BE AGREED WITH CLIENT PRIOR TO INSTALLATION.

LOCATIONS OF ALL POWER / DATA / TV POSITIONS AND LIGHT SWITCHES / FITTINGS ARE INDICATIVE ONLY AND LOCATIONS MUST BE CONFIRMED AND AGREED WITH CLIENT PRIOR TO FIRST FIX. DETAILS OF PENDANTS AND SPOTLIGHTS INDICATIVE ONLY. DETAILS AND LOCATIONS AND SPECIFICATIONS TO BE CONFIRMED BY CLIENT PRIOR TO ORDERING OF MATERIALS AND INSTALLATION.

CLIENT TO INSTALL GROUND SOURCE HEATING SYSTEM.  
NEW GROUND SOURCE HEAT PUMP TO BE INSTALLED IN PLANT ROOM TO REAR OF GARAGE. (DETAILS TO BE CONFIRMED BY CLIENT).

NEW UNDERFLOOR HEATING TO BE INSTALLED AS INDICATED ON DRAWING.

ALL HEATING FOR HOUSE AND WATER TO NETWORK ENABLED THERMOSTAT AND ZONED AREA HEATING CONTROLS (DETAILS TBA WITH CLIENT PRIOR TO INSTALLATION)

HEATING SYSTEM THROUGHOUT TO BE CONFIRMED WITH CLIENT.

GENERAL NOTES

- ALL WORK TO BE CARRIED OUT IN STRICT ACCORDANCE WITH THE BUILDING REGULATIONS AND TO THE SATISFACTION OF THE LOCAL AUTHORITY TOWN / COUNTRY PLANNING, BUILDING CONTROL AND DRAINAGE DEPARTMENTS.
- APPOINTED CONTRACTOR RESPONSIBLE FOR NOTIFYING LOCAL AUTHORITY BUILDING CONTROL DEPARTMENT UPON COMMENCEMENT OF BUILDING WORKS ON SITE.
- DIMENSIONS ALL TO SITE CHECK. DISCREPANCIES (IF ANY) TO BE BROUGHT TO THE IMMEDIATE ATTENTION OF THE DESIGNER.
- THESE PLANS HAVE BEEN PREPARED FOR SUBMISSION TO THE LOCAL AUTHORITY FOR TOWN & COUNTRY PLANNING AND / OR BUILDING REGULATION PURPOSES ONLY AND DO NOT CONSTITUTE FULL WORKING DRAWINGS.
- INFORMATION NOTED ON THE PLANS OR ACCOMPANYING DOCUMENTS / DETAILS IS NOT EXHAUSTIVE, AND CONTRACTOR TO CHECK WITH CLIENT AS TO ANY ADDITIONAL WORK NOT SPECIFICALLY NOTED OR IMPLIED.
- ALL MATERIALS ARE TO BE USED IN STRICT ACCORDANCE WITH THE RECOMMENDATIONS OF THE MANUFACTURERS.
- ANY WORK COMMENCING ON SITE PRIOR TO BUILDING REGULATIONS APPROVAL IS NOT RECOMMENDED AND IS ENTIRELY THE RESPONSIBILITY OF THE CLIENT.



01535 630772  
info@larkarchitects.co.uk www.larkarchitects.co.uk

client: Mr & Mrs Copnall

project: Westwick Lock House, Harrogate

drawing: Proposed Garage/Accommodation M&E Layout

status: BUILDING REGULATIONS

job no: 1103 dwg no: 107 rev:

scale: 1:50@ A1 drawn: E.J check: L.A

date: Aug 2022 © This drawing is copyright of LARK Architects Ltd

LARK Architects Ltd  
Unit 10, The Crossings, Riparian Court  
Riparian Way, Cross Hills  
Knaresborough, West Yorkshire, BD20 7BW. **RIBA** Chartered Practice